


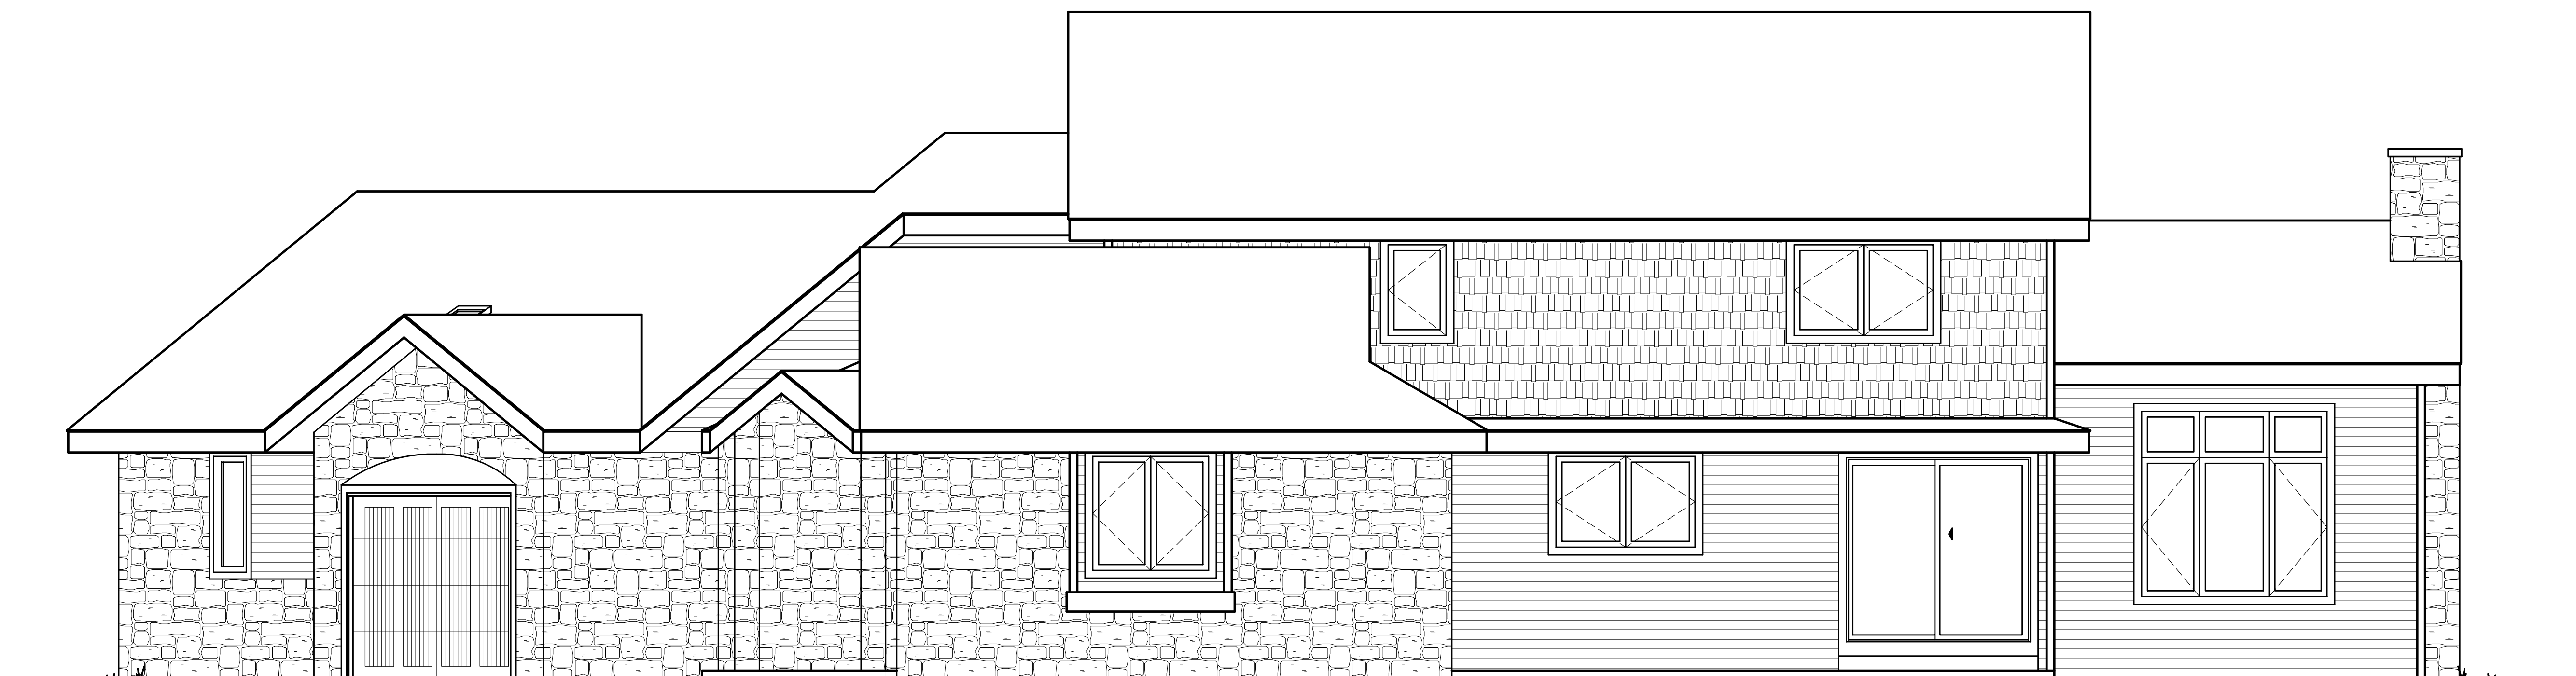

○ EAST ELEVATION



○ SOUTH ELEVATION

REVISIONS:

DRAWN BY: T. WALUGH

PRIVATE RESIDENCE FOR WISHNER
 PINEBROOK HILLS
 BOULDER, COLORADO

waugh & associates
 architecture • planning • solar design

po box 498 • niwot, colorado • 80544 • 720-494-7802
 e-mail • waugh@infonline.net

SHEET NO.: 27 DATE: MARCH, 2008